



Point 1 canal d'alimentation, 1800 l/s + 200 l/s.

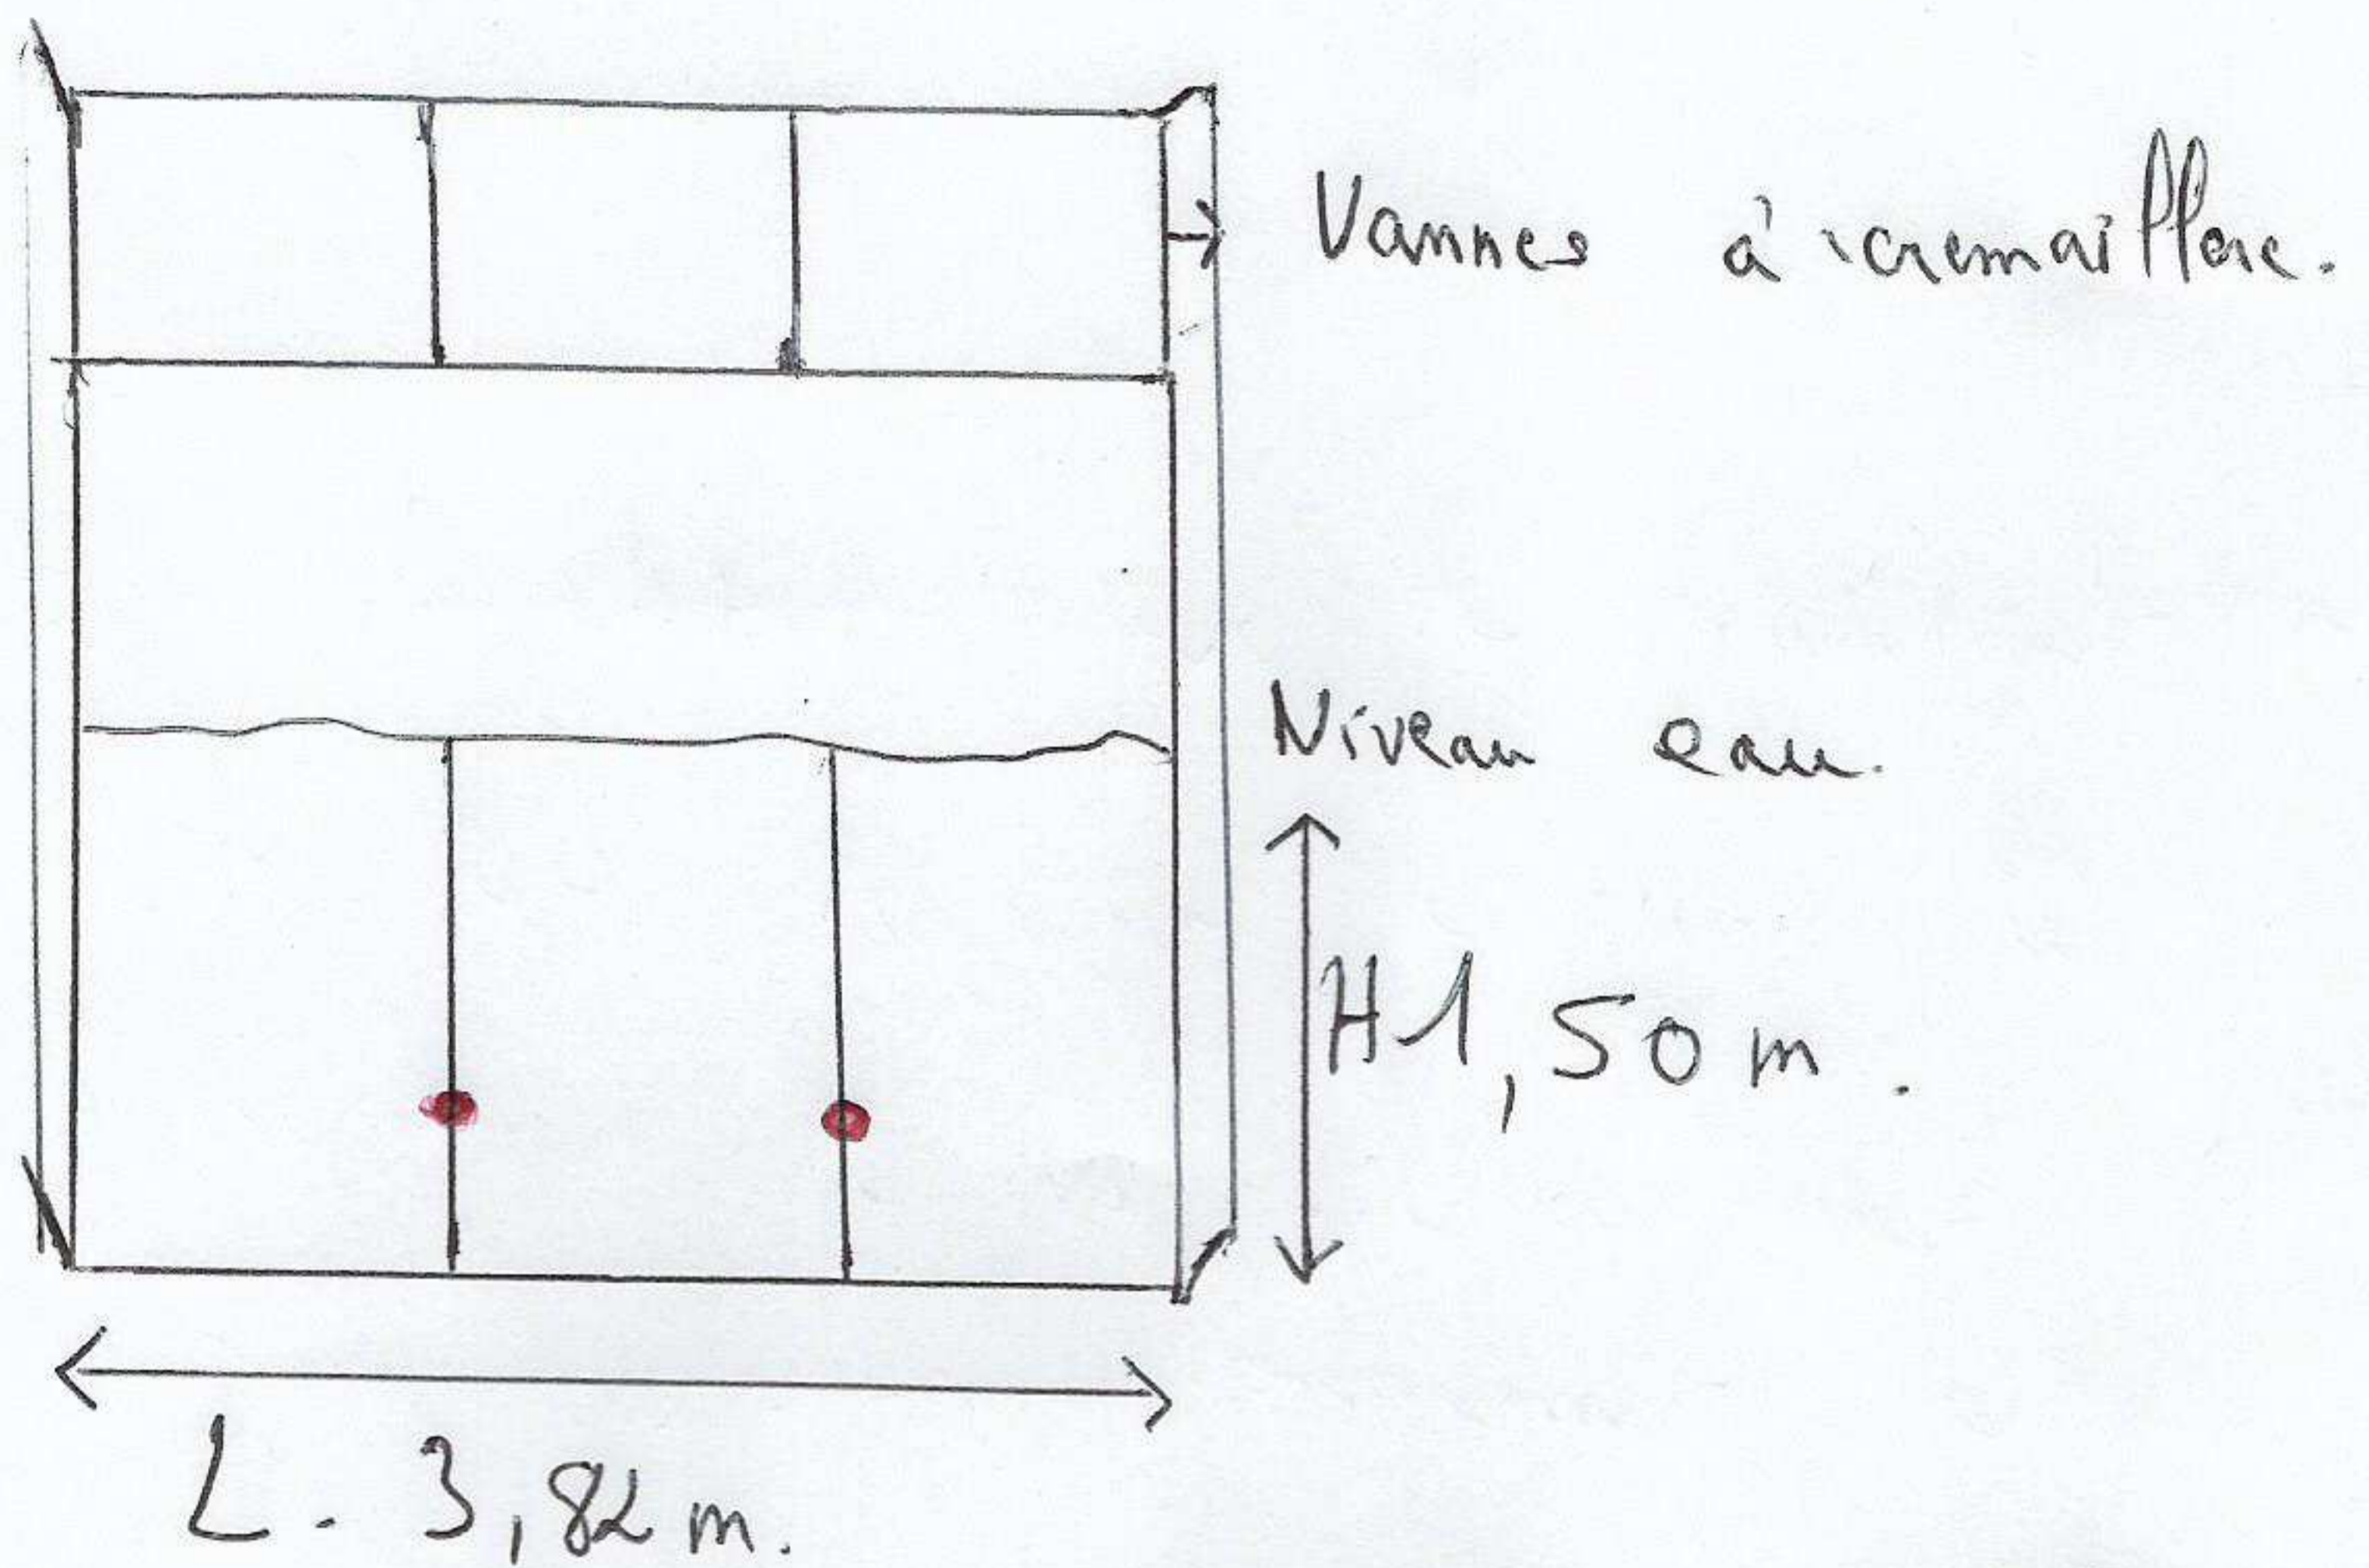

Point 2 canal de la Pisciculture 1800 l/s.

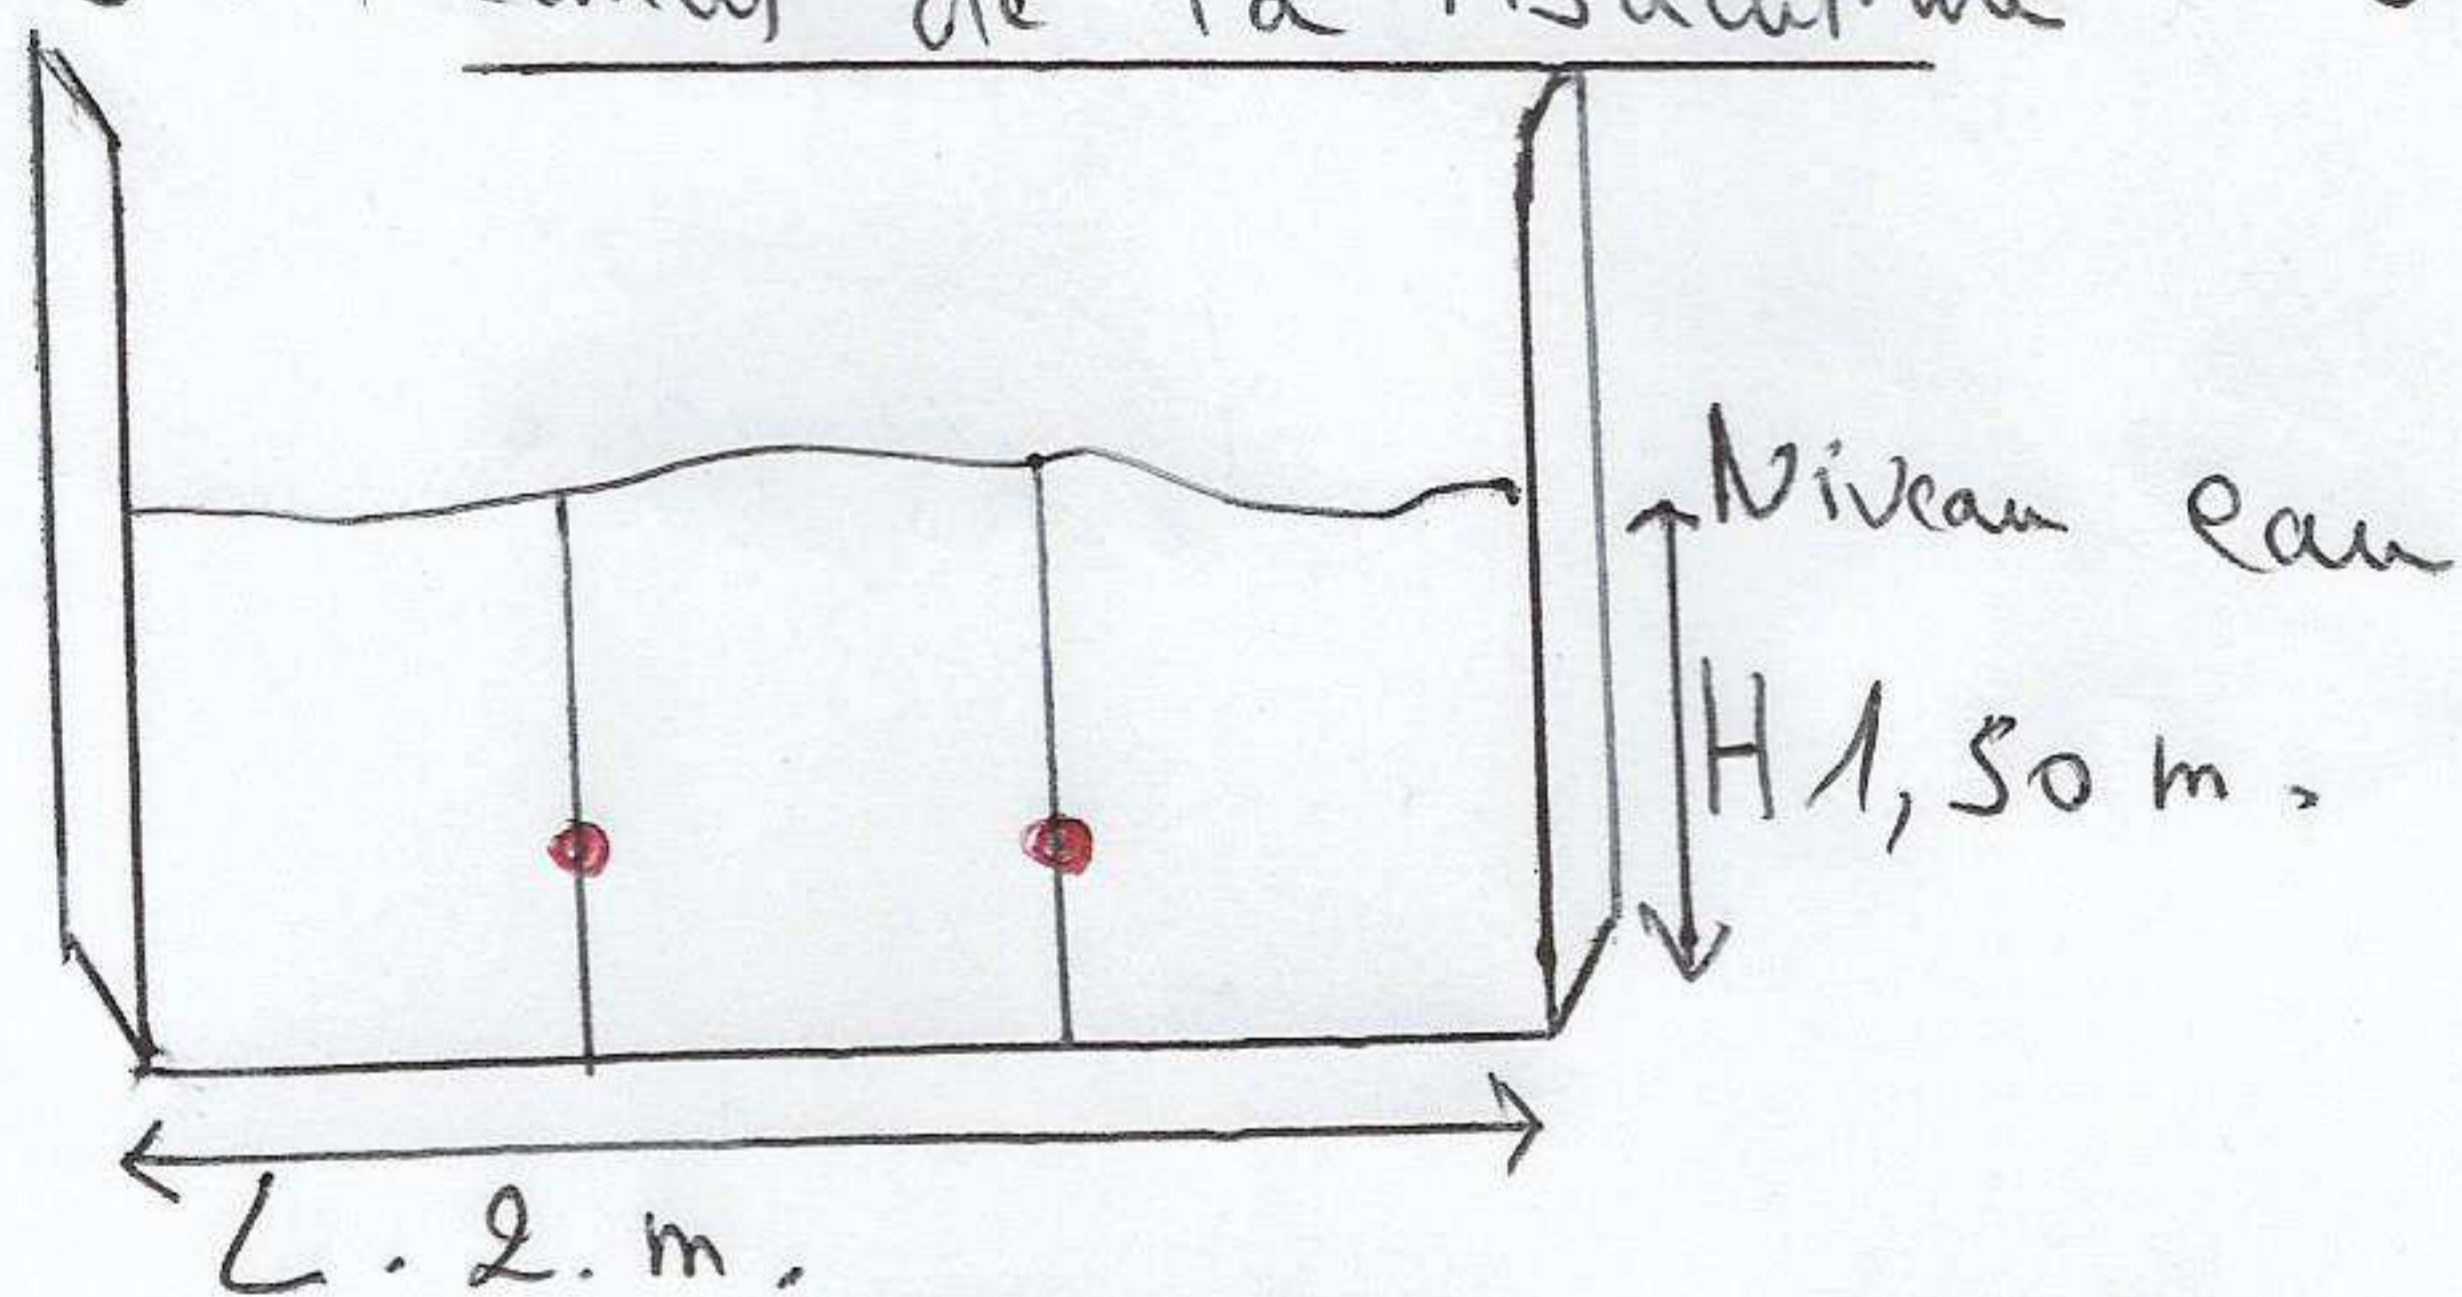

Point 3 canal de fuite. 200 l/s.

