


CE DOCUMENT EST LA PROPRIETE D'ARKEMA. IL NE PEUT ETRE NI COPIE NI COMMUNIQUE A DES TIERS SANS SON AUTORISATION FORMELLE.  
 THIS DOCUMENT IS THE PROPERTY OF ARKEMA. IT SHALL NOT BE DISCLOSED REPRODUCED OR USED WITHOUT HIS FORMAL PRIOR CONSENT.

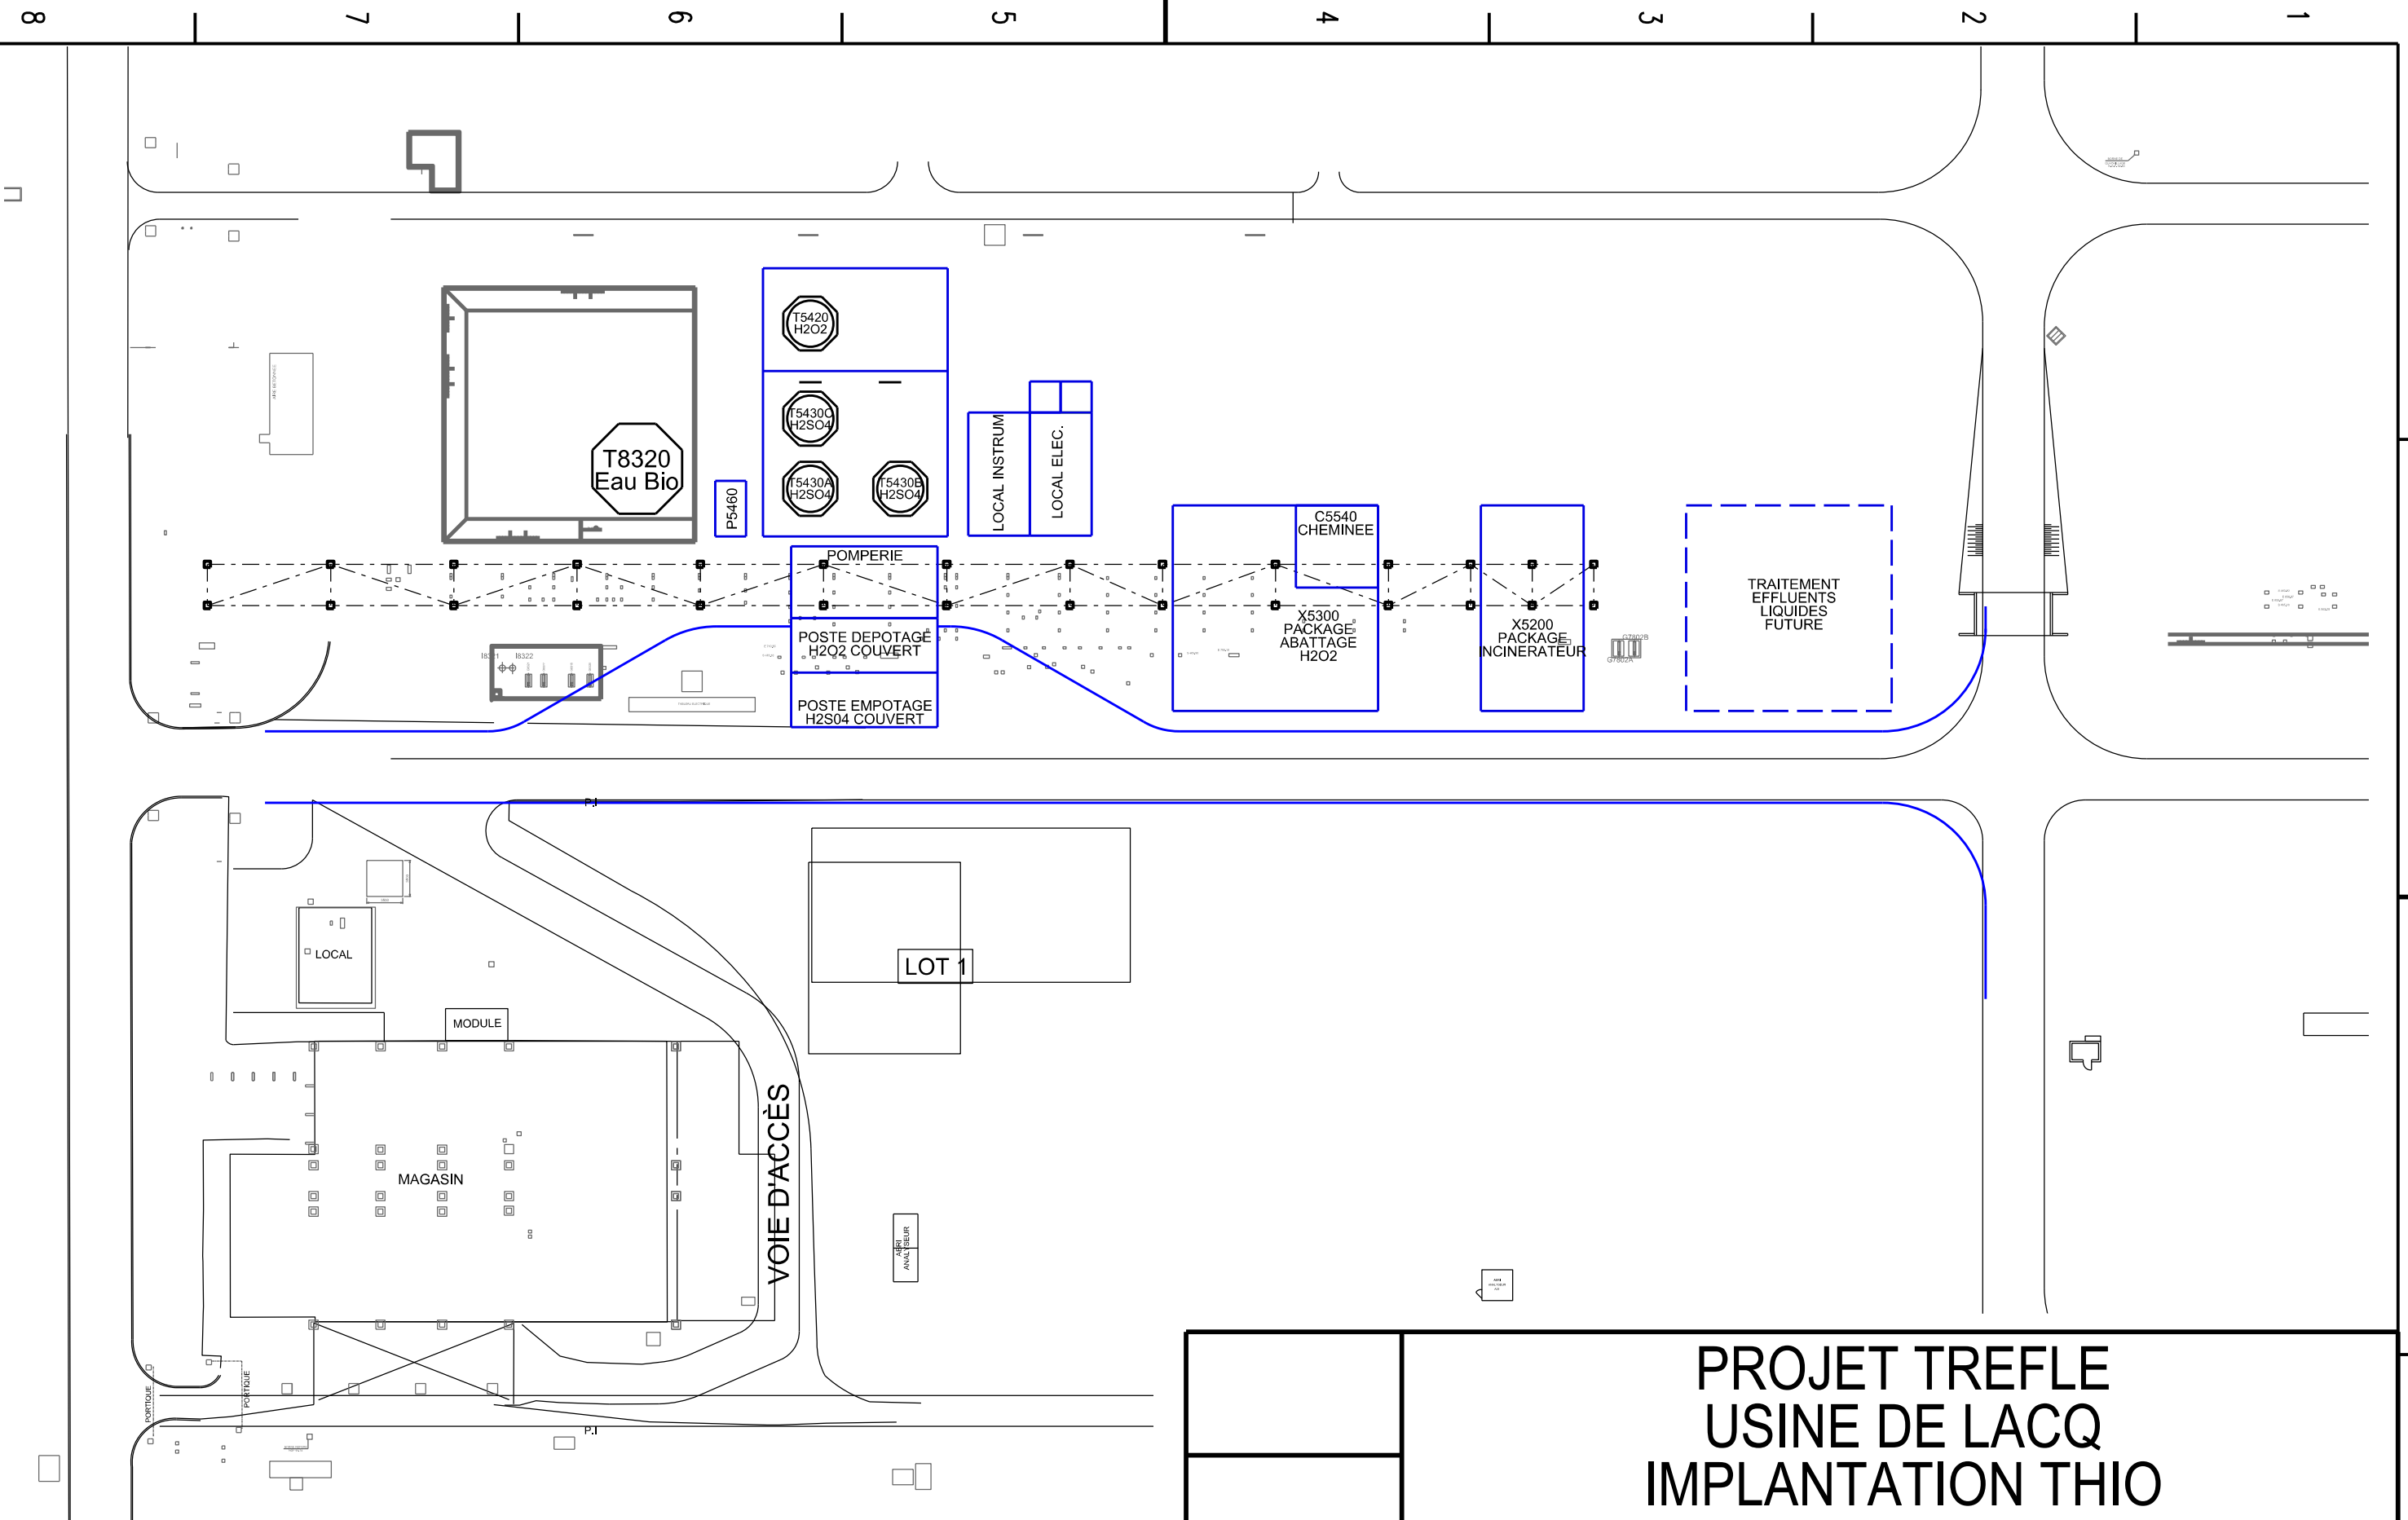

# PROJET TREFLE USINE DE LACQ IMPLANTATION THIO

CE DOCUMENT EST LA PROPRIETE D'ARKEMA. IL NE PEUT ETRE NI COPIE NI COMMUNIQUE A DES TIERS SANS SON AUTORISATION FORMELLE. THIS DOCUMENT IS THE PROPERTY OF ARKEMA. IT SHALL NOT BE DISCLOSED REPRODUCED OR USED WITHOUT HIS FORMAL PRIOR CONSENT.							
<b>ARKEMA</b> Direction Technique	PROJET / PROJECT	STRUCTURE / SECTION	DISCIPLINE	DOCUMENT	NUMERO / ITEM	REV.	ECH. / SCALE
	P20D2LM03	0000	GE	LAY	0015	4	1/600
INDICE / ISSUE	DATE / DATE	ELABORATION / REVISIONS / DESCRIPTION		ETABLI / AUTHOR	VERIFIE / CHECKED	VISA / SIGN.	APPROUVE / APPROVED
							PAGE / 1/1

4	29/11/2022	MISE A JOUR	YZI	JPz	JHy	
3	13/10/2022	MISE A JOUR RETENTIONS	SMnYZI	JPz	JHy	
2	13/06/2022	MISE A JOUR	SMn	JPz	JHy	
1	16/05/2022	MISE A JOUR	FLy	JPz	JHy	
0	29/03/2022	ELABORATION / FIRST ISSUE	FLy	JPz	JHy	

11/29/2022 S:\TREFLE\Implantation\P20D2LM-0000-GE-LAY-0015 Implantation THIO\GE-LAY-0015 -IMPLANTATION THIO - REV4 pour site.dgn